



opt. finished 3rd floor @ ///

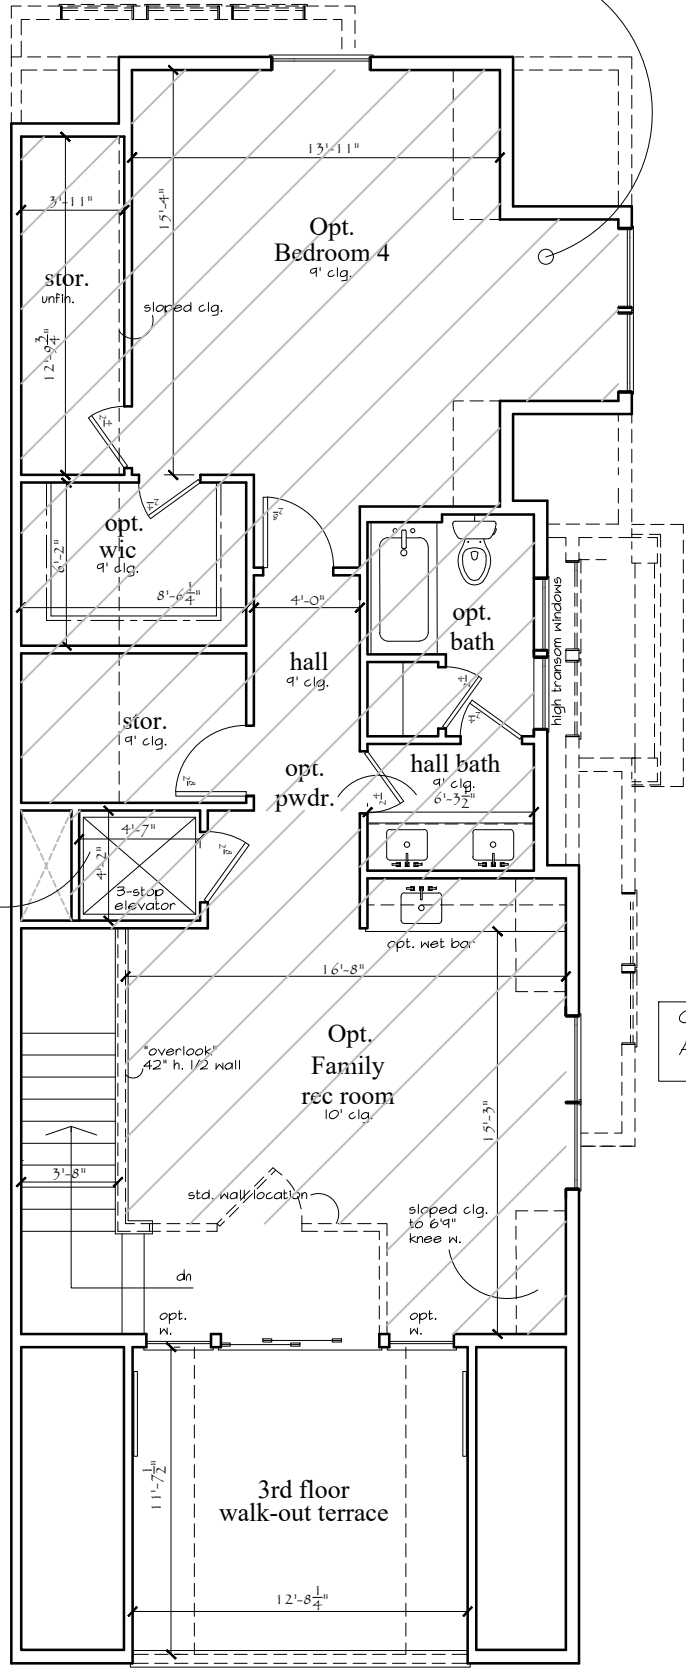


3rd Floor Plan 932 s.f.
(w/ full 3rd fl. finish)

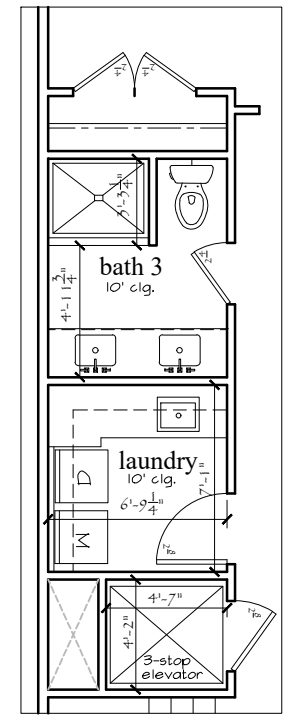


elevator option

Options;
A. laundry additional cabinets

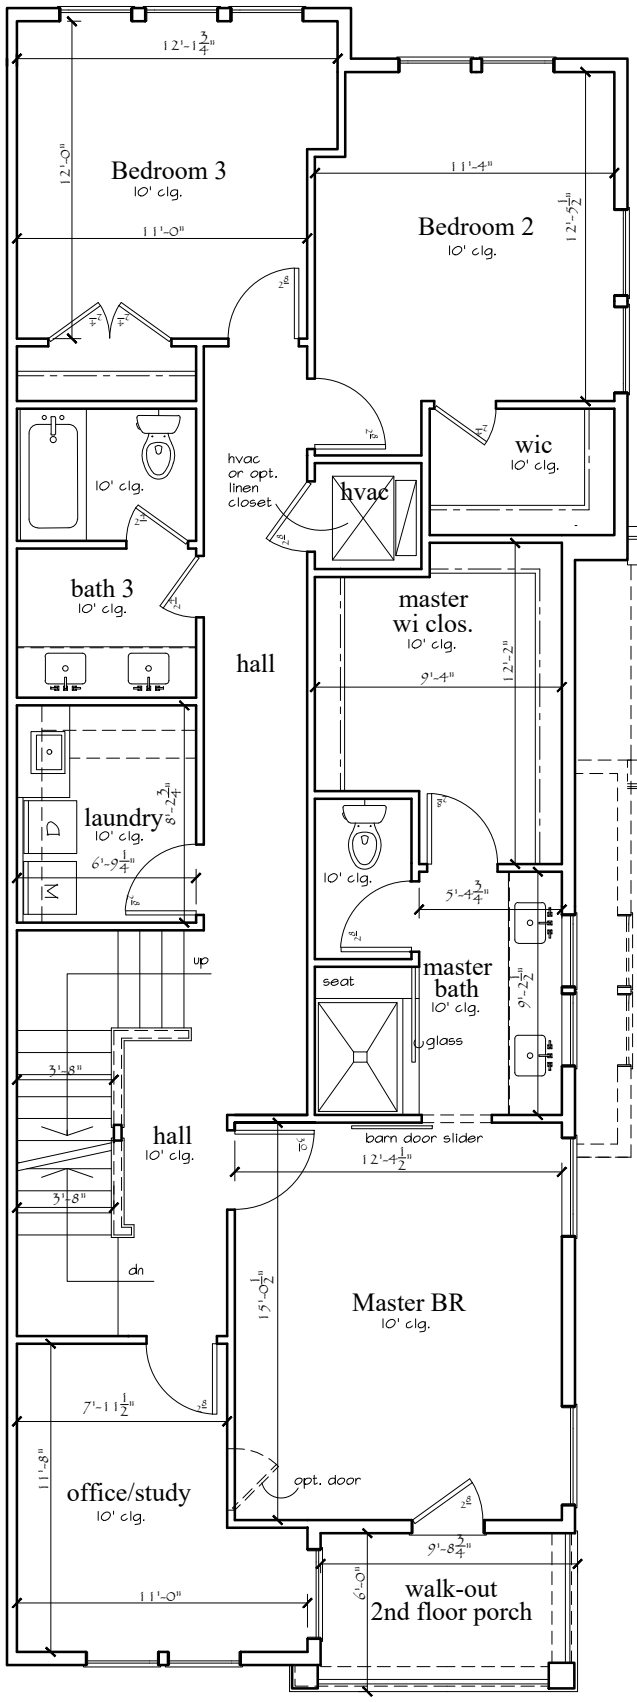


Second Floor Plan
first floor living opt. 1288 s.f.

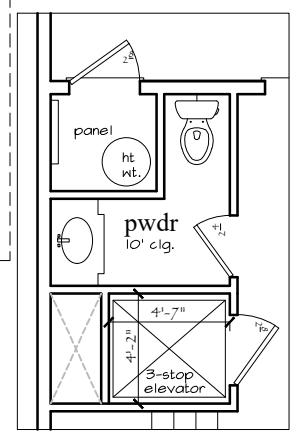

elevator option

Options;
A. elevator
B. drop zones cab.

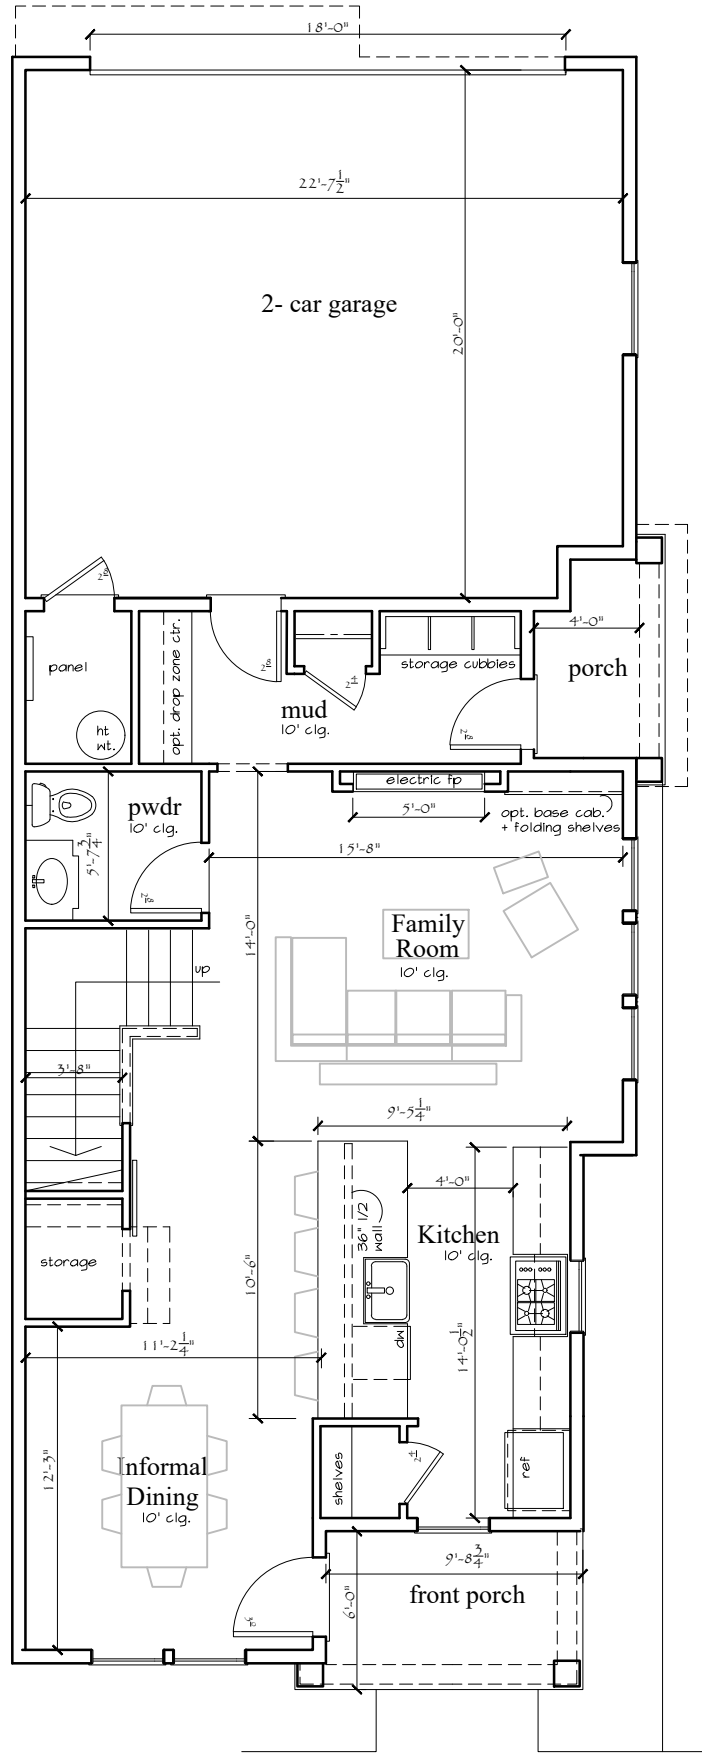

First Floor Plan
first floor living opt. 887 s.f.

Options;
A. Family Rm.
B. Bar cabinets
C. Sink
D. beverage ref.
E. 1/2 bath
F. full bath
G. Bedroom #4

first floor living opt. Plan
3107 s.f. total possible living area



C. David Johnson
A.L.A.
ARCHITECT
"cottage to castle..."
email: cdavidj@att.net
cell: 614-330-5266
studio: 8965 Coe Dr.
Plain City, Ohio 43064
Architectural Design, Land Planning
Renderings, New Build and Renovation



first floor living opt. Plan

Liberty Green
3d model views