



Exh B

MAP OF TERRITORY (58.558 AC. ±) TO BE ANNEXED TO THE CITY OF DELAWARE FROM DELAWARE TOWNSHIP FARM LOT 9, QUARTER TOWNSHIP 1, TOWNSHIP 4, RANGE 19 UNITED STATES MILITARY DISTRICT TOWNSHIP OF DELAWARE, COUNTY OF DELAWARE, STATE OF OHIO

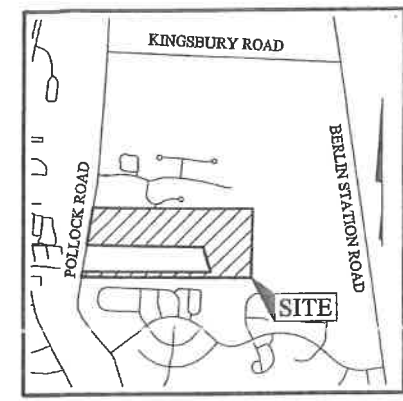

LOCATION MAP AND BACKGROUND DRAWING
NOT TO SCALE

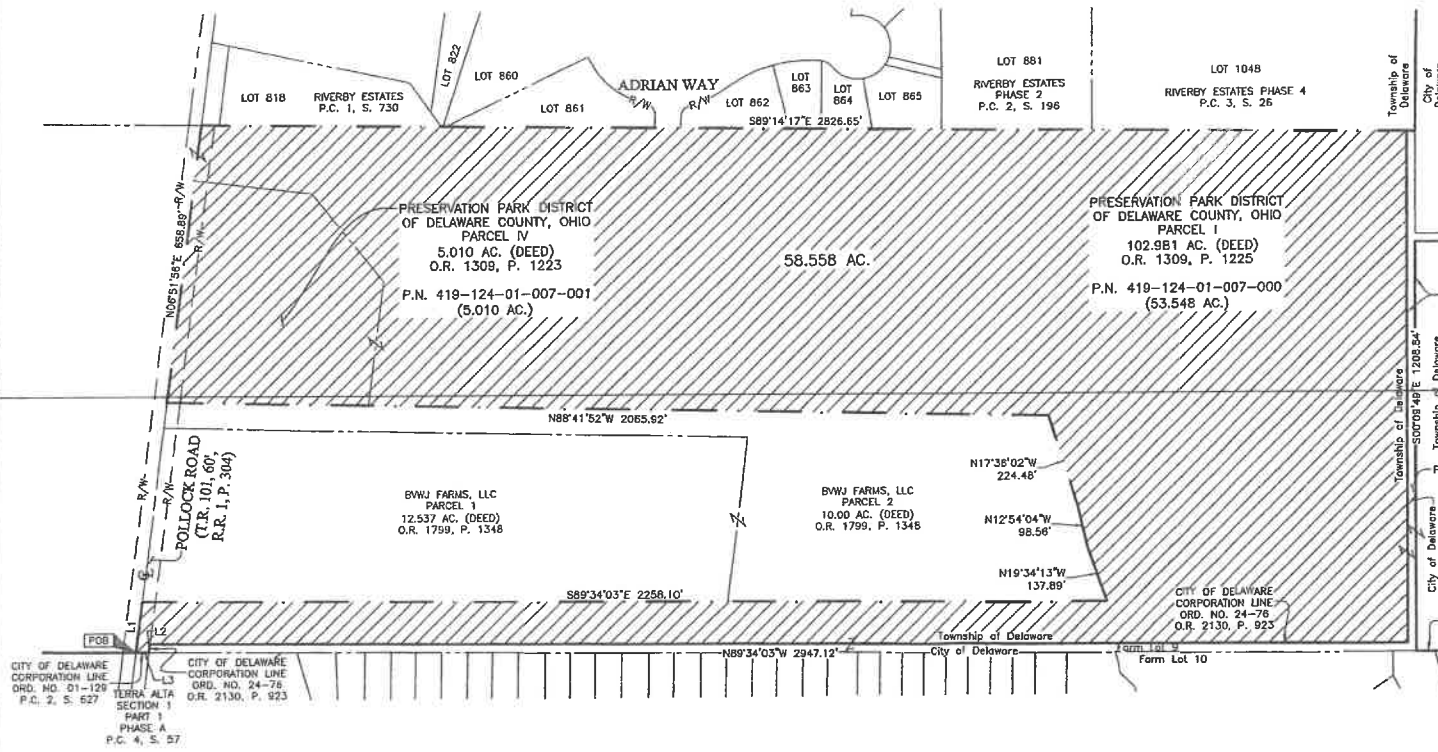


LINE TABLE		
LINE	BEARING	DISTANCE
L1	N0°51'56"E	120.76'
L2	S06°51'56"W	20.13'
L3	N89°34'03"W	30.19'

Existing City of Delaware Corporation Line
Proposed City of Delaware Corporation Line
Area of Annexation

NOTES:
This annexation does not create unincorporated islands.
Total perimeter of annexation area is 12597.53 feet, of which 4206.28 feet is contiguous with the City of Delaware by Ordinance Numbers 01-129 and 24-76. The calculated total percentage of perimeter contiguity with the municipality is 33%.
Length of County Road Within Annexed Area - 0'
Length of Township Road Within Annexed Area - 799.65'
The information shown hereon is based on record information.
This petition is filed as an expedited II annexation proceeding under Sections 709.021 and 709.023 of the Ohio Revised Code.

J:\20250297-Dwg\04\Sheet\04\hickory\20250297-VS-ANNX-01.dwg plotted by King, Brandon on 2/16/2026 3:58:31 PM last saved by bhng on 2/16/2026 3:58:14 PM

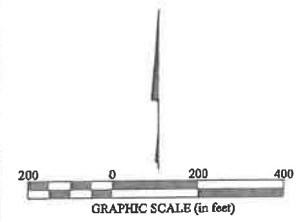

County Engineer
Delaware County, Ohio
I hereby certify the within to be a true copy of the document that is on file in the Map Department.
CHRIS E. BAUSERMAN, P.E., P.S.
County Engineer
By Rob Lecter Date 2-17-26

CERTIFICATION:
I, the undersigned, hereby certify that EMHT INC. prepared this map and that said map is correct to the best of my knowledge and belief. Dimensions are shown in feet and decimal parts thereof.

BRANDON R. KING
PS-8772
Professional Surveyor No. 8772
bking@emht.com

<p>Evans, Mechwart, Hombstein & Tibon, Inc. Engineers - Surveyors - Planners - Scientists 6500 New Albany Road, Columbus, OH 43264 Phone: 614.772.4500 Toll Free: 888.772.3448 emht.com</p>	Date:	February 16, 2026									
	Scale:	1" = 200'									
	Job No:	2025-0297									
	Sheet:	1 of 1									
<table border="1"> <thead> <tr> <th>MARK</th> <th>DATE</th> <th>DESCRIPTION</th> </tr> </thead> <tbody> <tr> <td> </td> <td> </td> <td> </td> </tr> <tr> <td> </td> <td> </td> <td> </td> </tr> </tbody> </table>			MARK	DATE	DESCRIPTION						
MARK	DATE	DESCRIPTION									